


AYVACIK
(ahmetçe)

I16-C-25-B-2-B

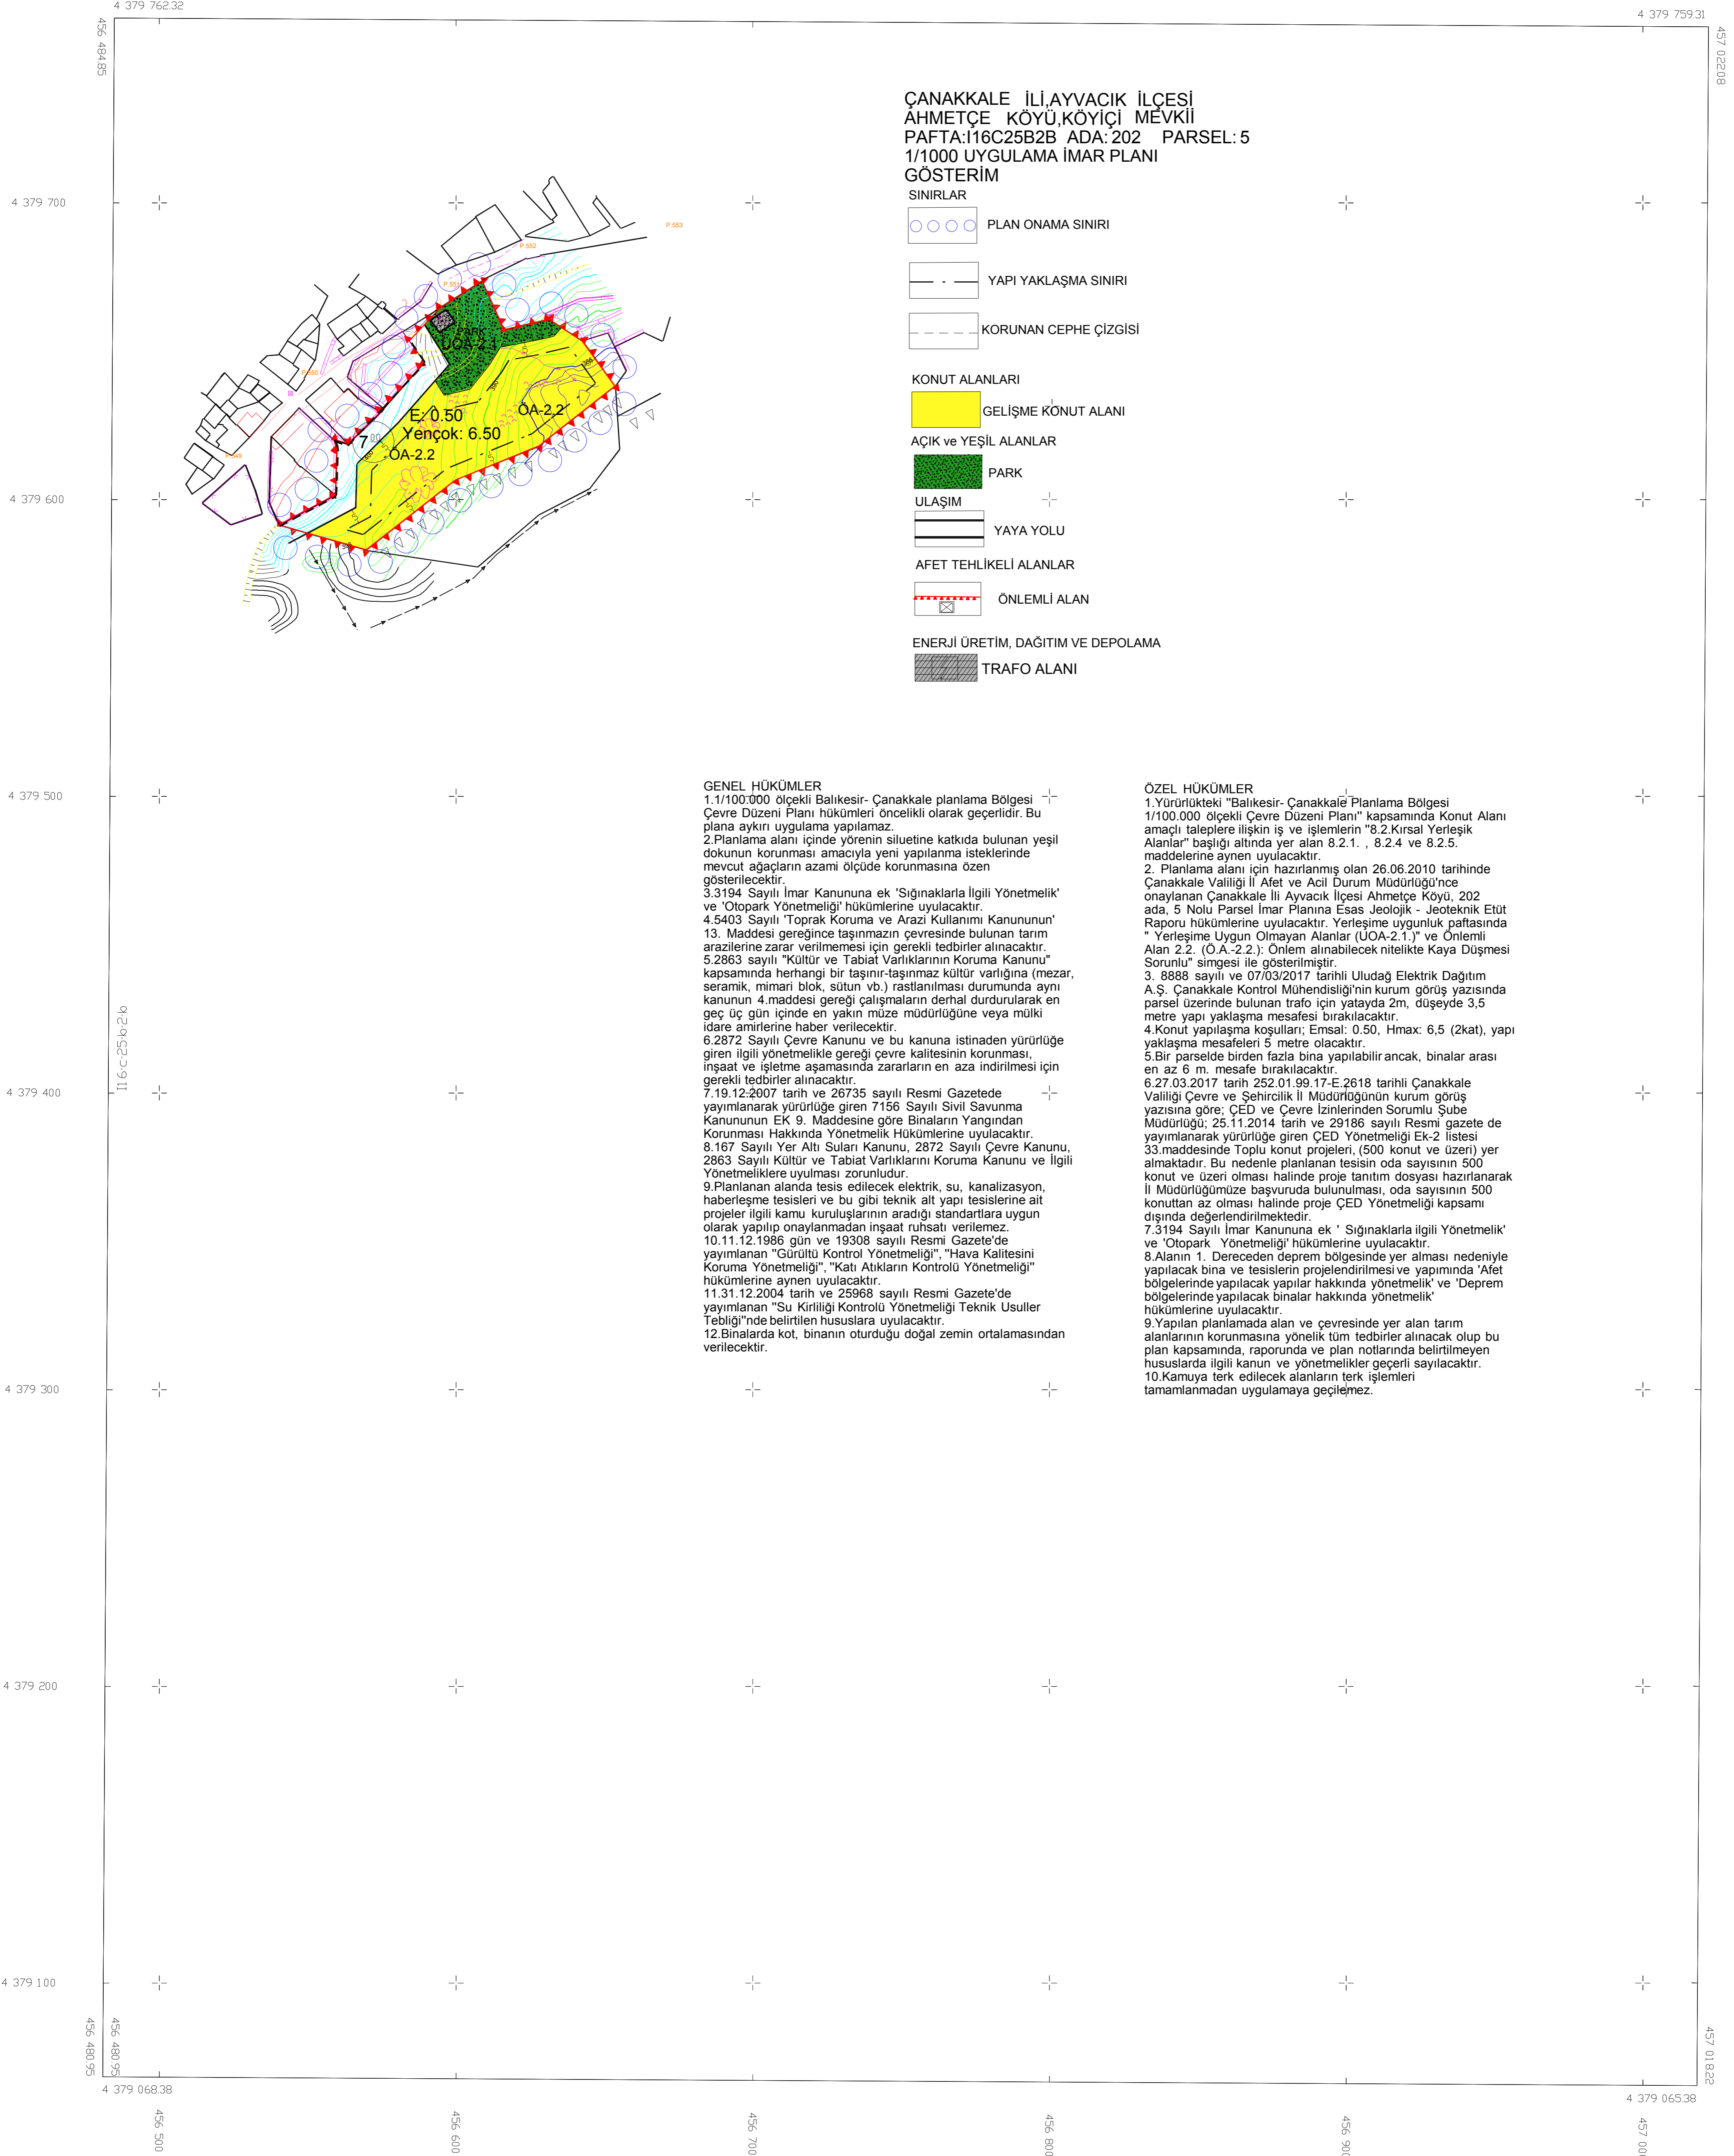

1/1000