


# HASANOBA RES PROJESİ

(ÇANAKKALE)

H16-C-23-D

01						
06						
11		C				
16						
21	22	a	b	c	24	25

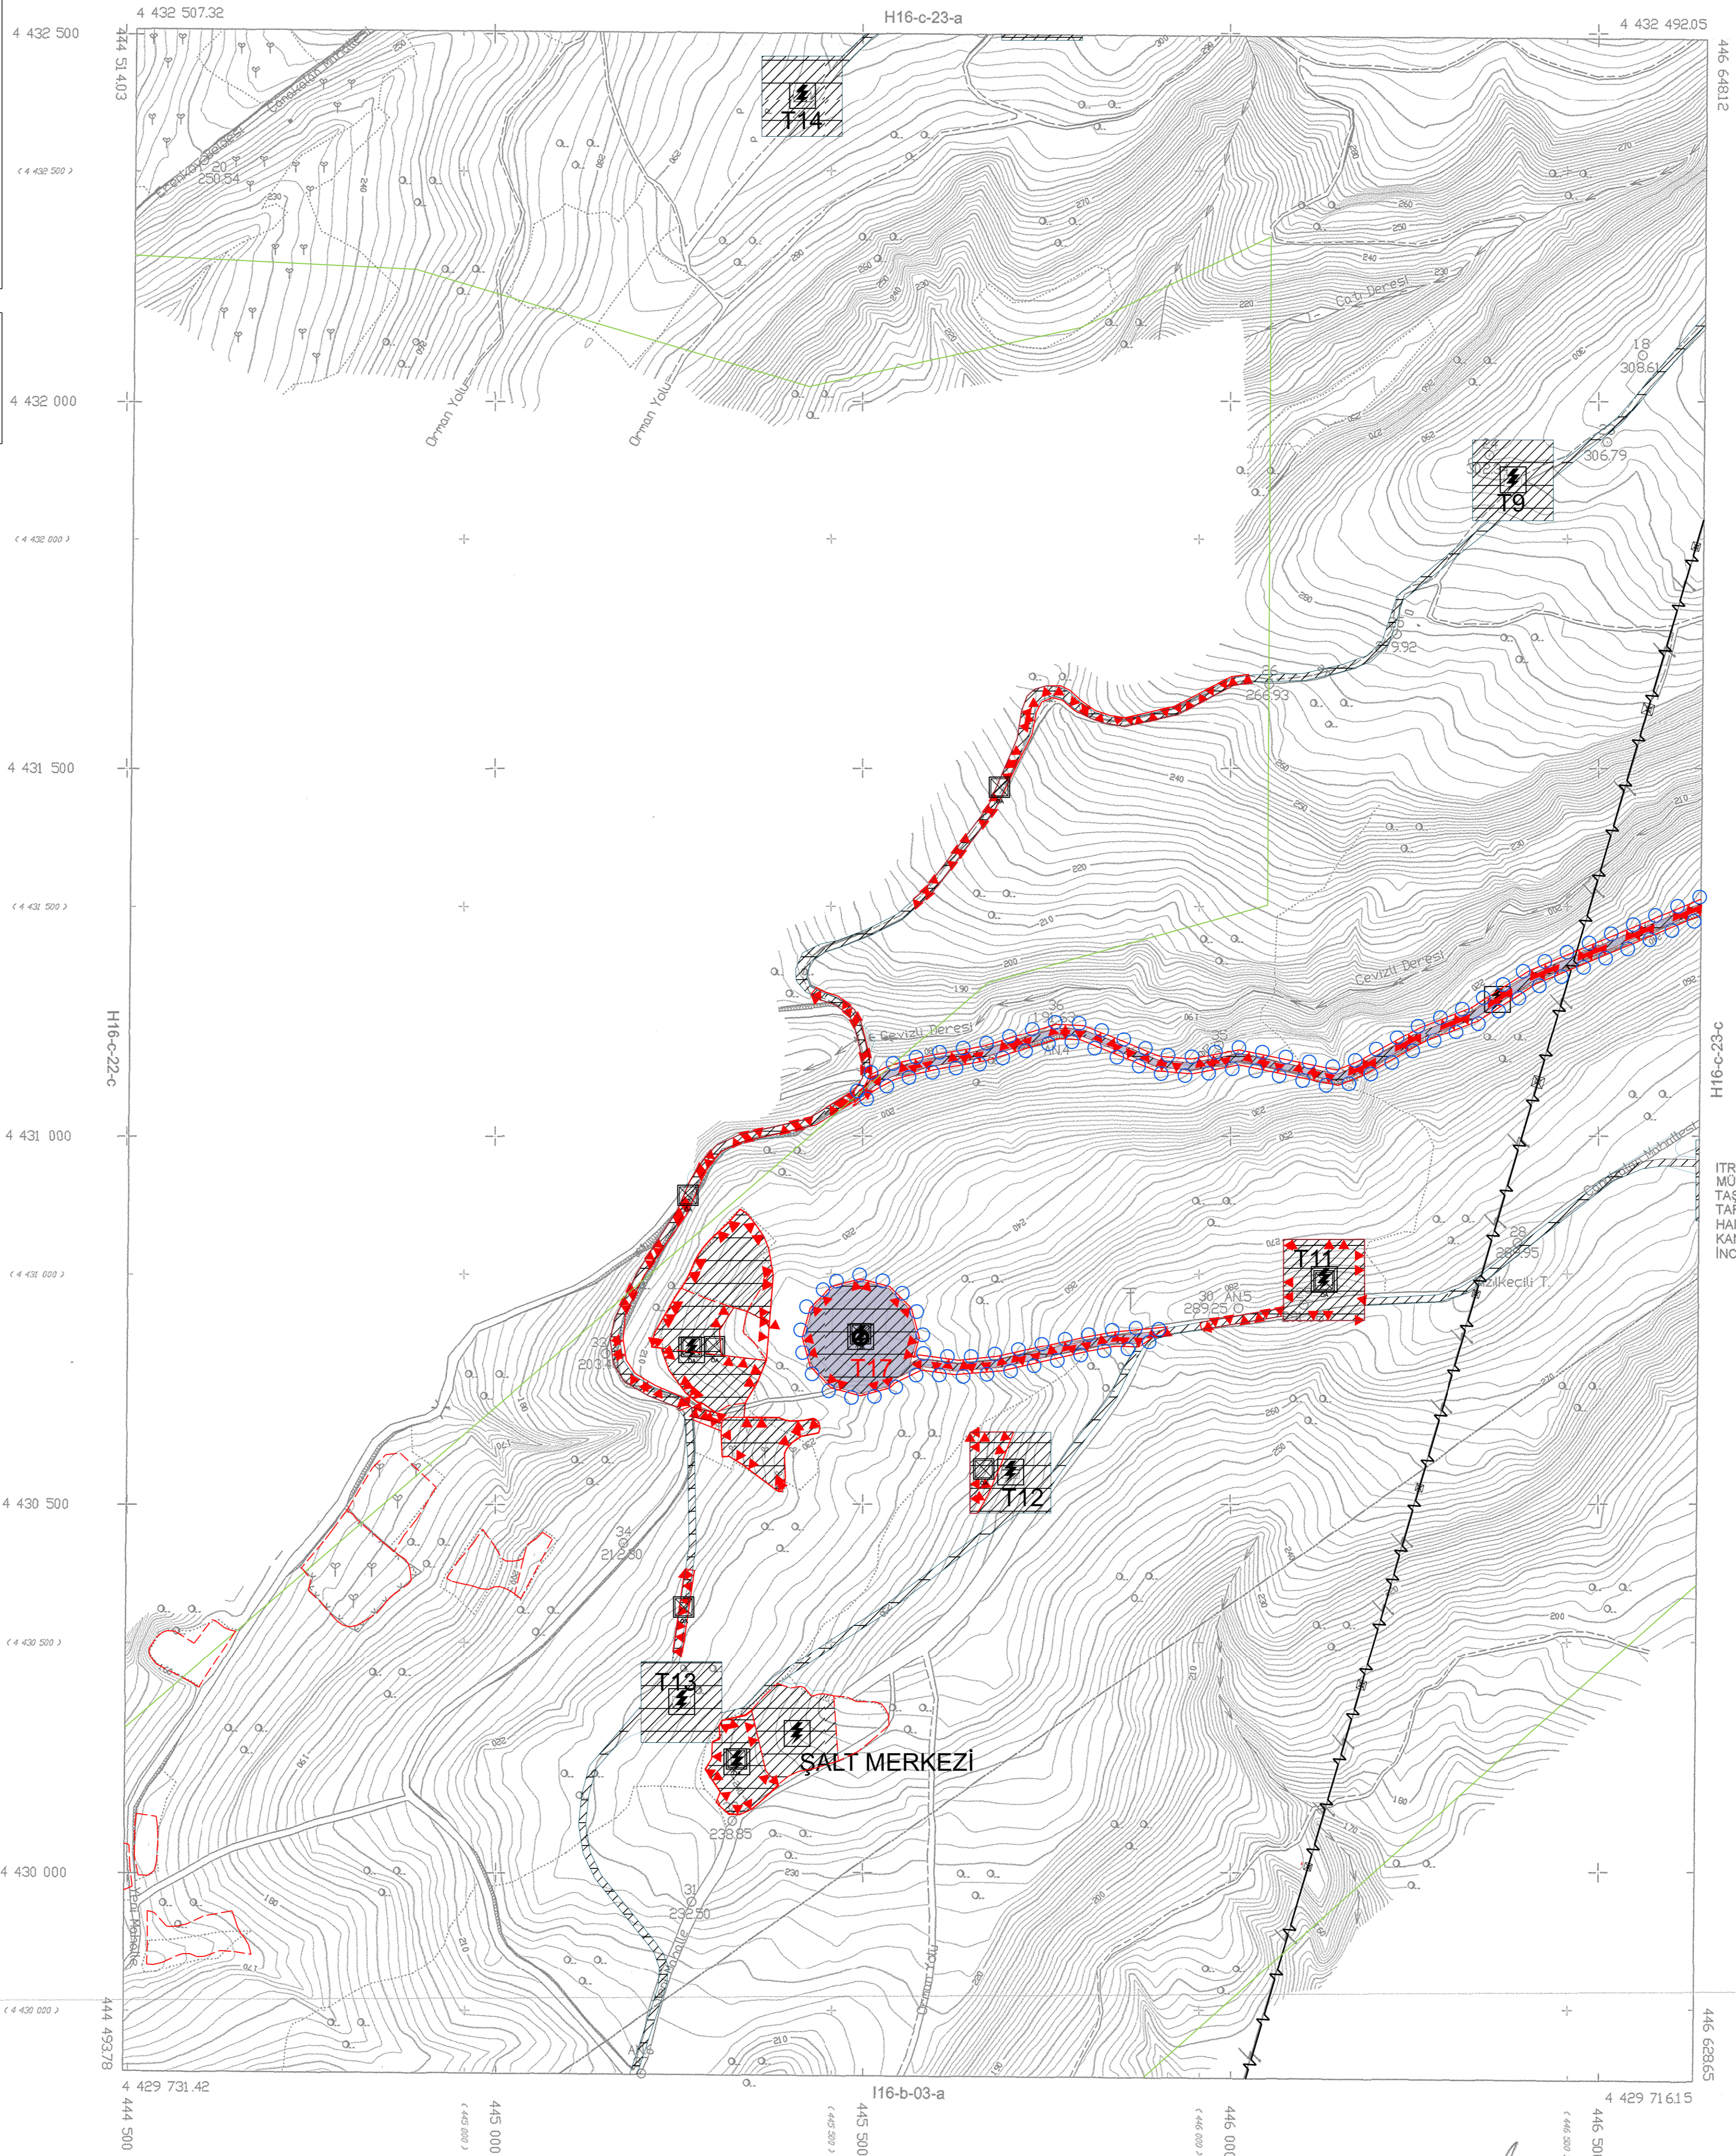

ITRF 98 KOORDİNAT SİSTEMİNDE  
MÜTEAHHİT SİMGE MÜH.MİM.İNS.HRT.  
TAŞ.TAAH.MAD.SAN. VE TİC.LTD.ŞTİ  
TARAFINDAN YAPILAN 9 ADET 1/5000'LİK  
HALİHAZIR HARİTA 3194 SAYILI İMAR  
KANUNUNUN 7/A MADDESİNE İSTİNADEN  
İNCELENDİ VE ONANDI.

25 05 2013  
ALAATÇI ÖZKURNAZ  
ERENKÖY BELEDİYE BAŞANI  
  


DATUM : ITRF 98  
ELİPSOİD : GRS1980  
REFERANS EPOKU : 2005  
PROJEKSİYON : UTM (3)  
U.T.M. : 27

1/5000

SİMGE MÜH.MİM.İNS.SAN. VE TİC.LTD.ŞTİ.  
HALİT DÜYAR  
HARİTA MÜHENDİSİ

KONTROL MÜHENDİSİ  
HARAN ÖZKAN  
HARİTA MÜHENDİSİ

HASANOBA RES-H16-C-23-D  
(ÇANAKKALE)